


2 Sjøvann



1 Sit.plan Inntaksledninger
1 : 500

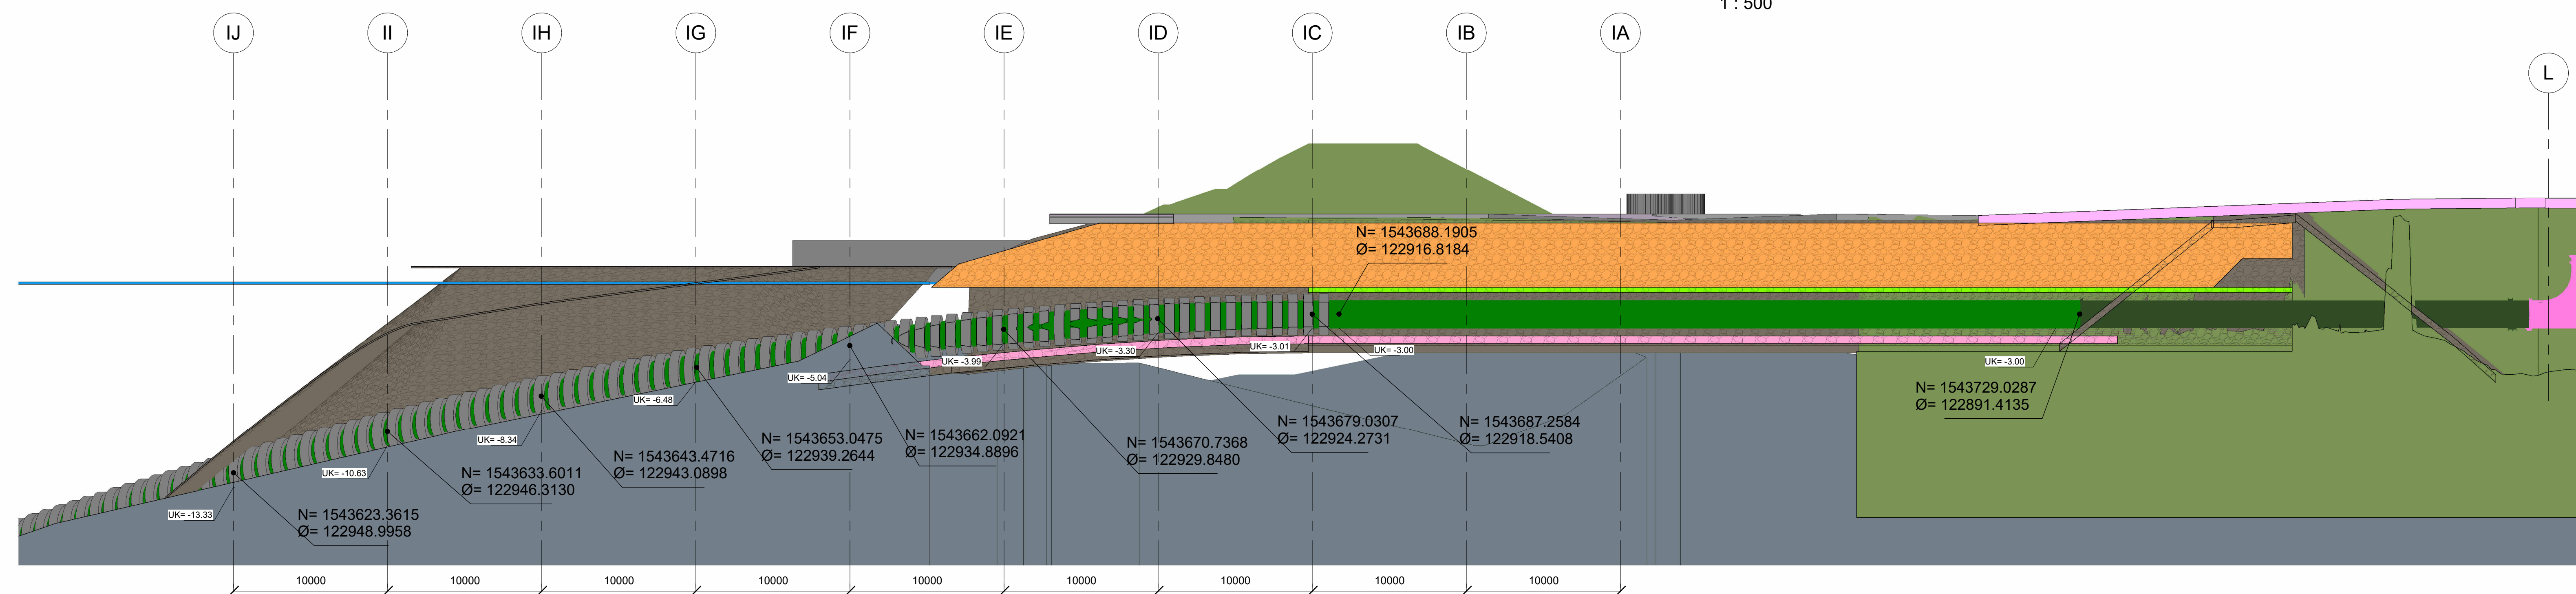

3 Snitt Inntaksledning
1 : 200

Rev	Date	Beskrivelse	Utarbeidet	Godkjort
11002-VA-U-00-50-001				

BYGG
 A= Mattiskanlegg BTA
 B= Mattiskanlegg BTB
 N= Slambehandling
 I= Inntaksstasjon
 J= Avløpskum
 L= Oksygentank
 U= Uteområde

ARTEC AQUA
 Norconsult
 A/STAB
 FLATAKER VVS
 BETONBYGG
 SWECO
 Norconsult
 VA
 RIKSHEIM
 Newcest Miljø
 ElementPartner

HENT AS
 Salmon Evolution AS
 Salmon Evolution IH BTB
 Inntaksledning

EUREF89 NTM Some 6	NN2000	As Indicated	A0
202305200	HV	AD	04.11.2024

11002-VA-U-00-50-001